



Niremvergis, Limassol 4105, Cyprus


Owner

[illegible]Project No. **N_04**


plans

Phase FOR PLANNING

Sheet No. _____

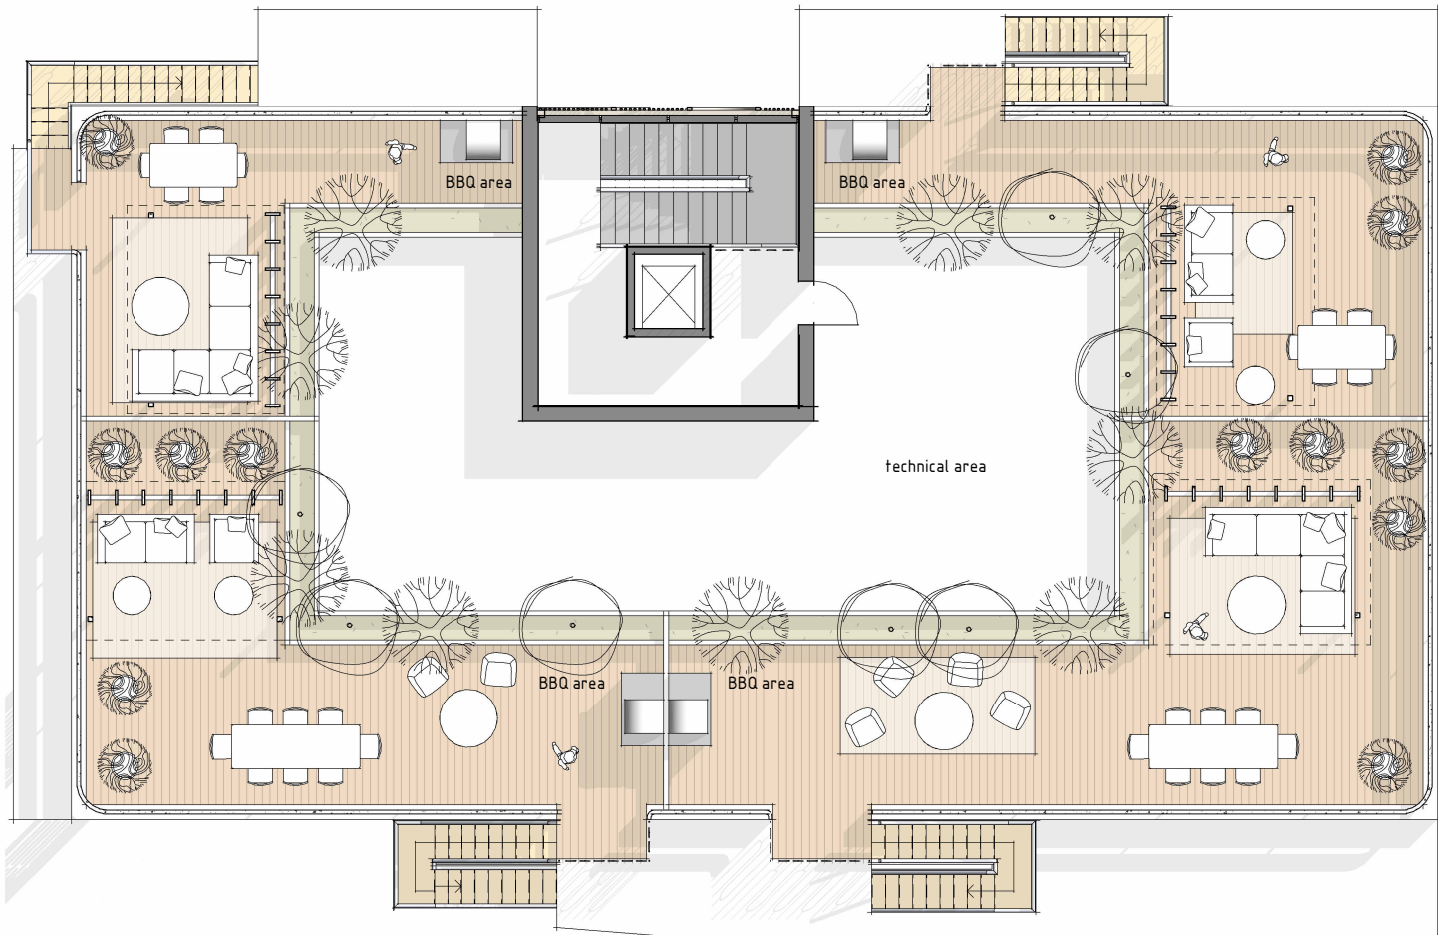

1 04 Garden floor C1
1 : 100

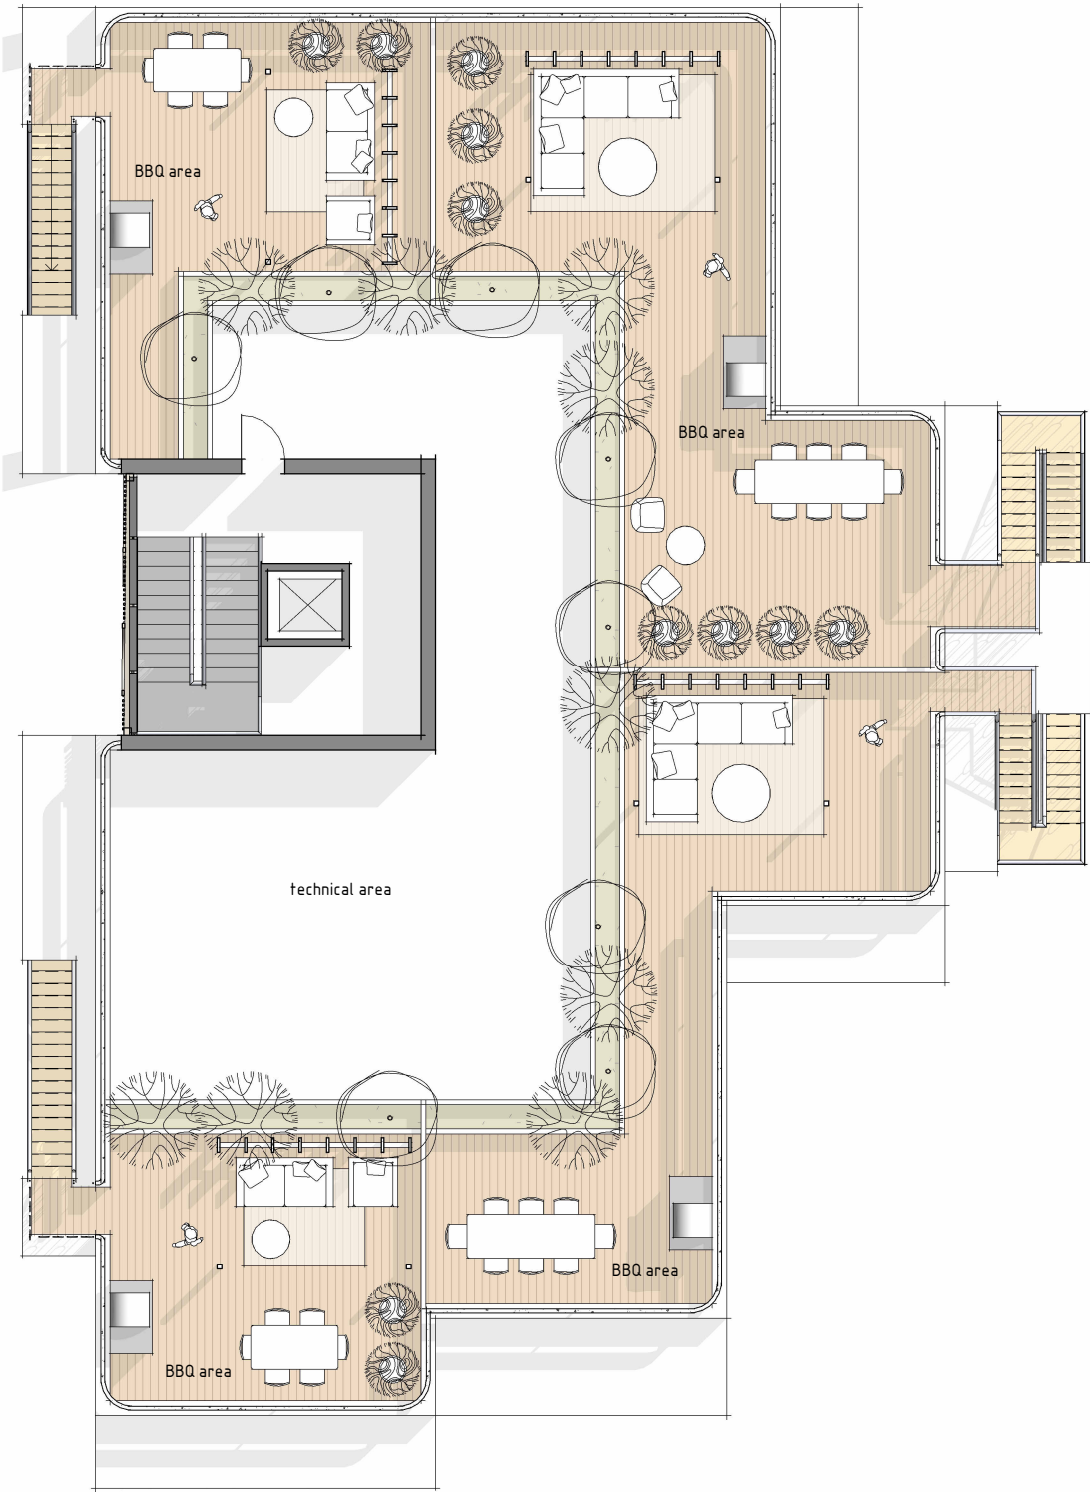

2 04 Garden floor C2
1 : 100

Rioni

Niremvergis, Limassol 4105, Cyprus

Owner

Issued		Issue Date
Project Status		
No.	Description	Date

Sheet Title: Garden floor plan
Project No.: N_04

Phase: FOR PLANNING

Sheet No.

03